


A B C D E F

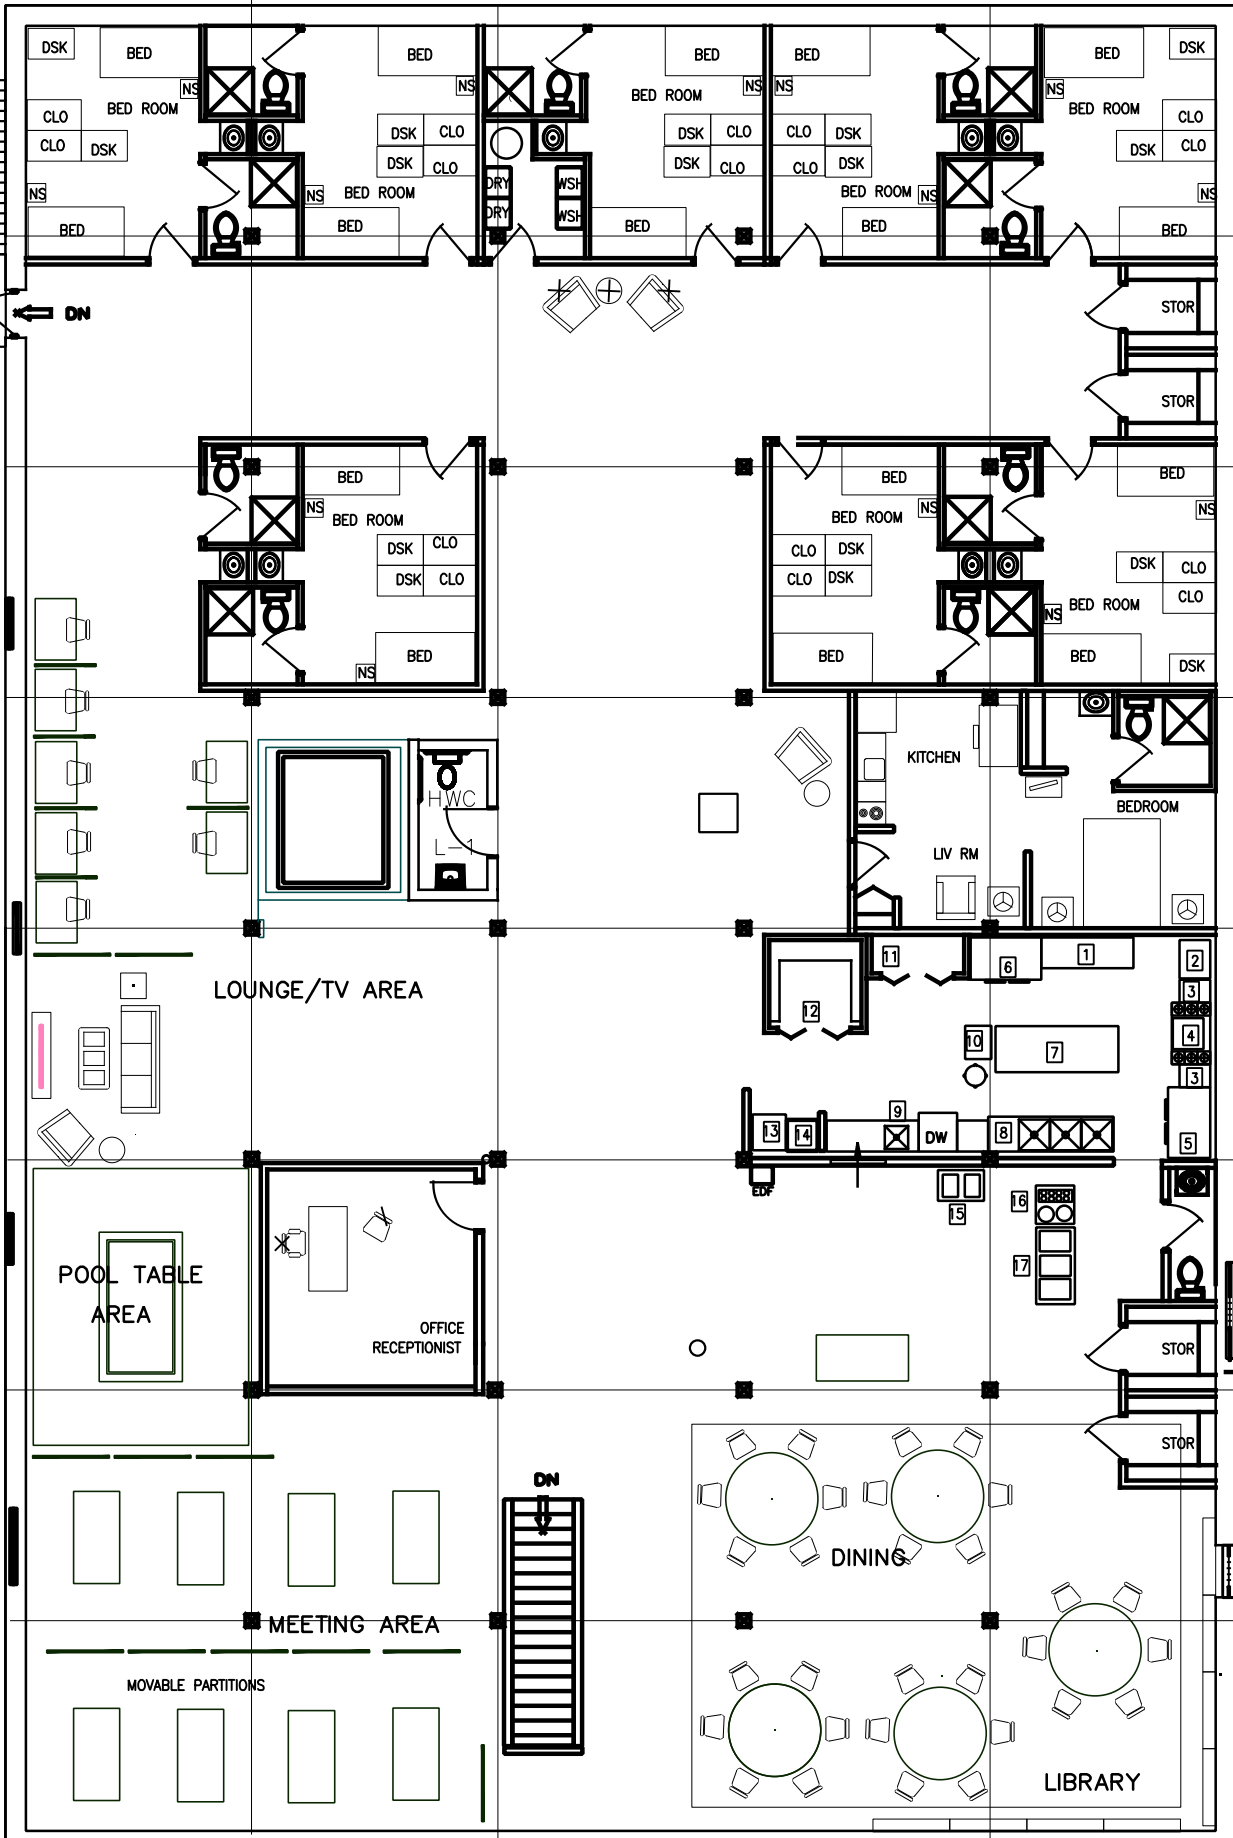

- 1 BAKING TABLE
- 2 OVEN
- 3 18" SS WORK SURFACE
- 4 48" 6 BURNER RANGE
- 5 FRZ
- 6 REFRIG
- 7 8' STAINLESS WORK TABLE
- 8 8' 3-BAY UTILITY SINK W/ DRAIN BOARD
- 9 DISHWASHER WITH ENTRY SINK-EXIT DRAIN BOARD
- 10 ROLLING SHELVES
- 11 UTENSIL CLOSET
- 12 PANTRY
- 13 ICE MACHINE
- 14 SERVICE SINK
- 15 TRAYS
- 16 PLATES UTENSILS
- 17 SERVING STATION

FILL SECOND FLOOR PARTY WALL DOOR OPENING PER DETAIL B-1 IN SHEET M-5